




**SECTIONAL ELEVATION- O O (SCALE-1:100)**

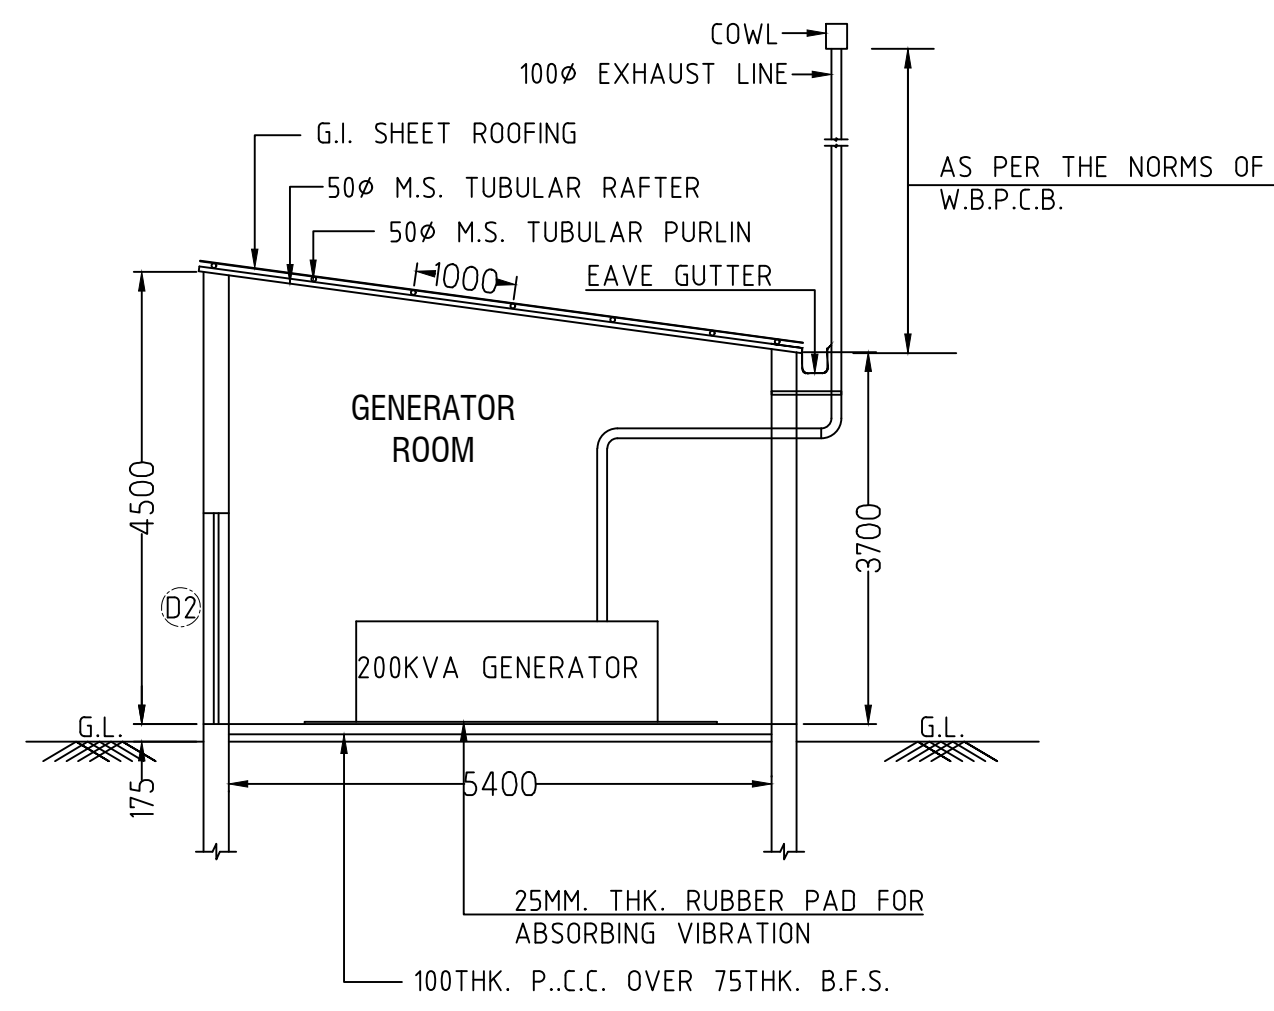


**SECTIONAL ELEVATION- P P (SCALE-1:100)**

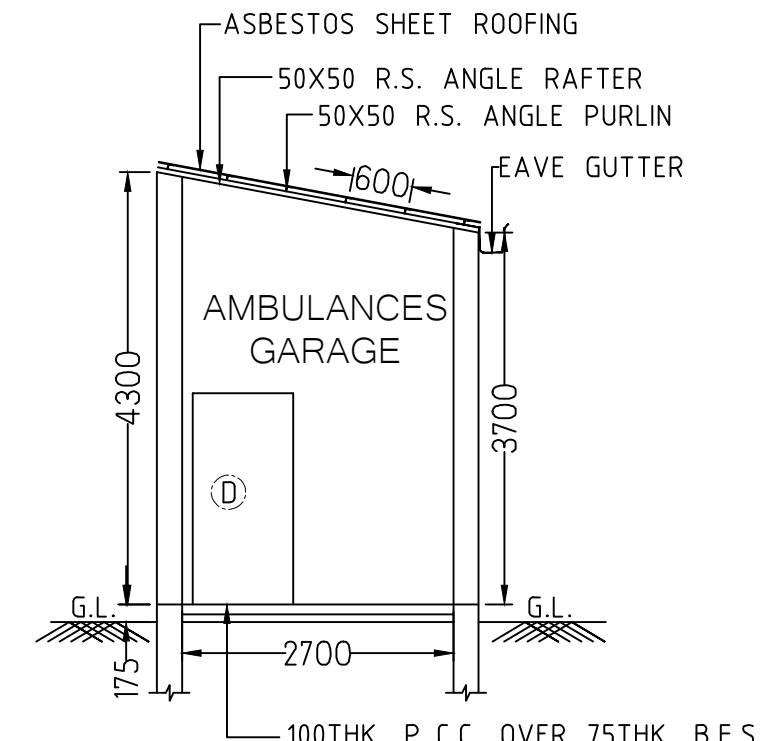


**SECTIONAL ELEVATION- Q Q (SCALE-1:100)**

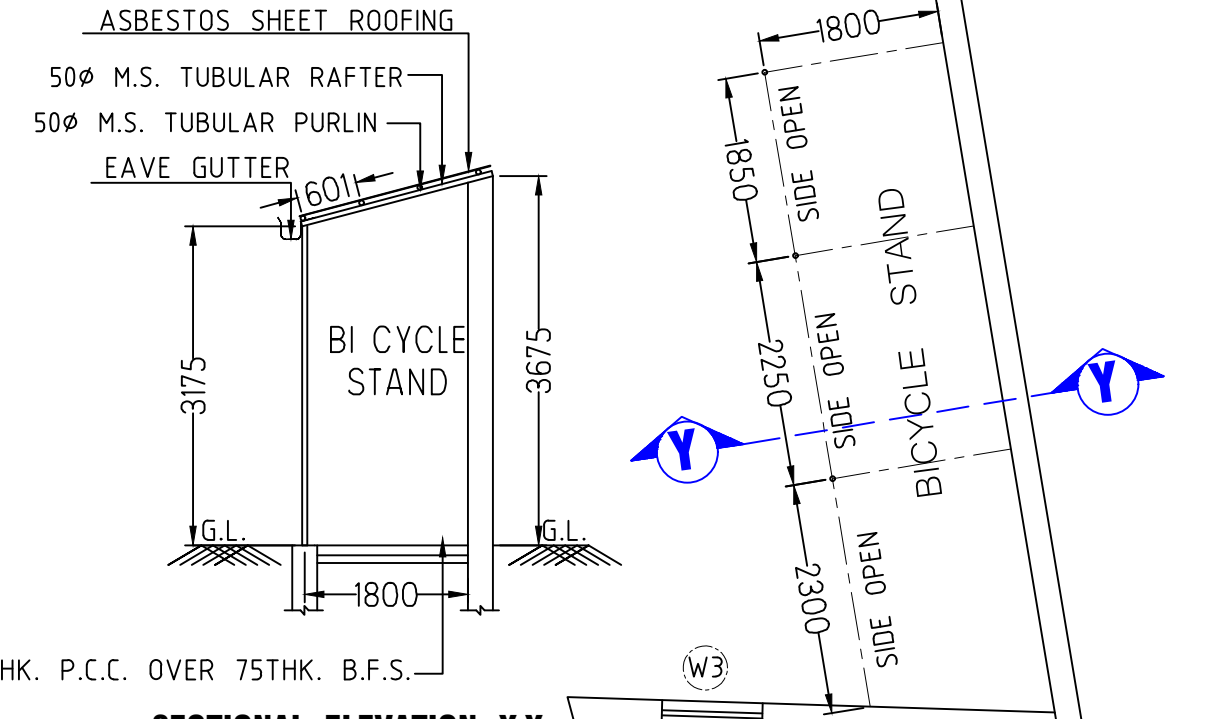


**SECTIONAL ELEVATION- Y Y (SCALE-1:100)**

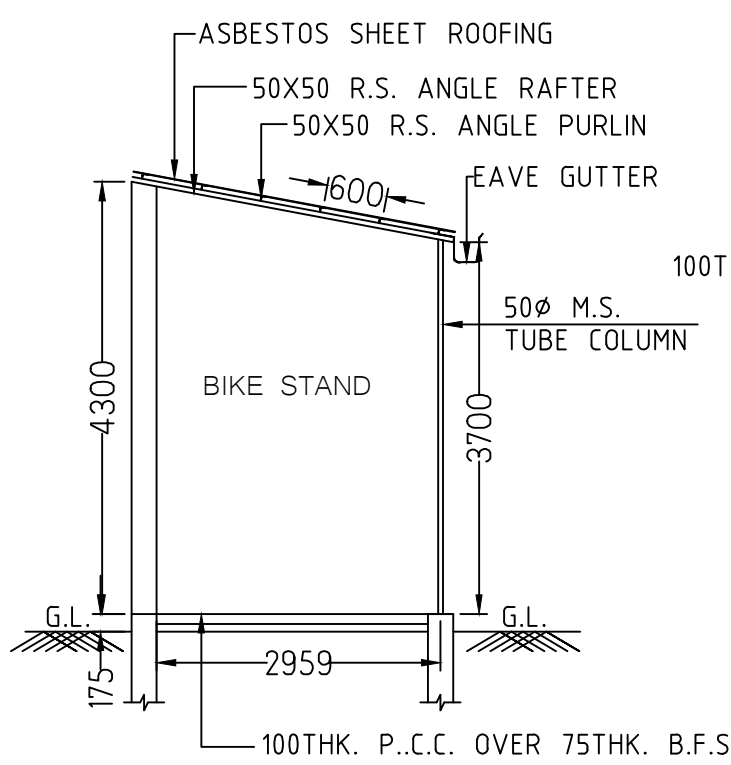


**SECTIONAL ELEVATION- Q Q (SCALE-1:100)**

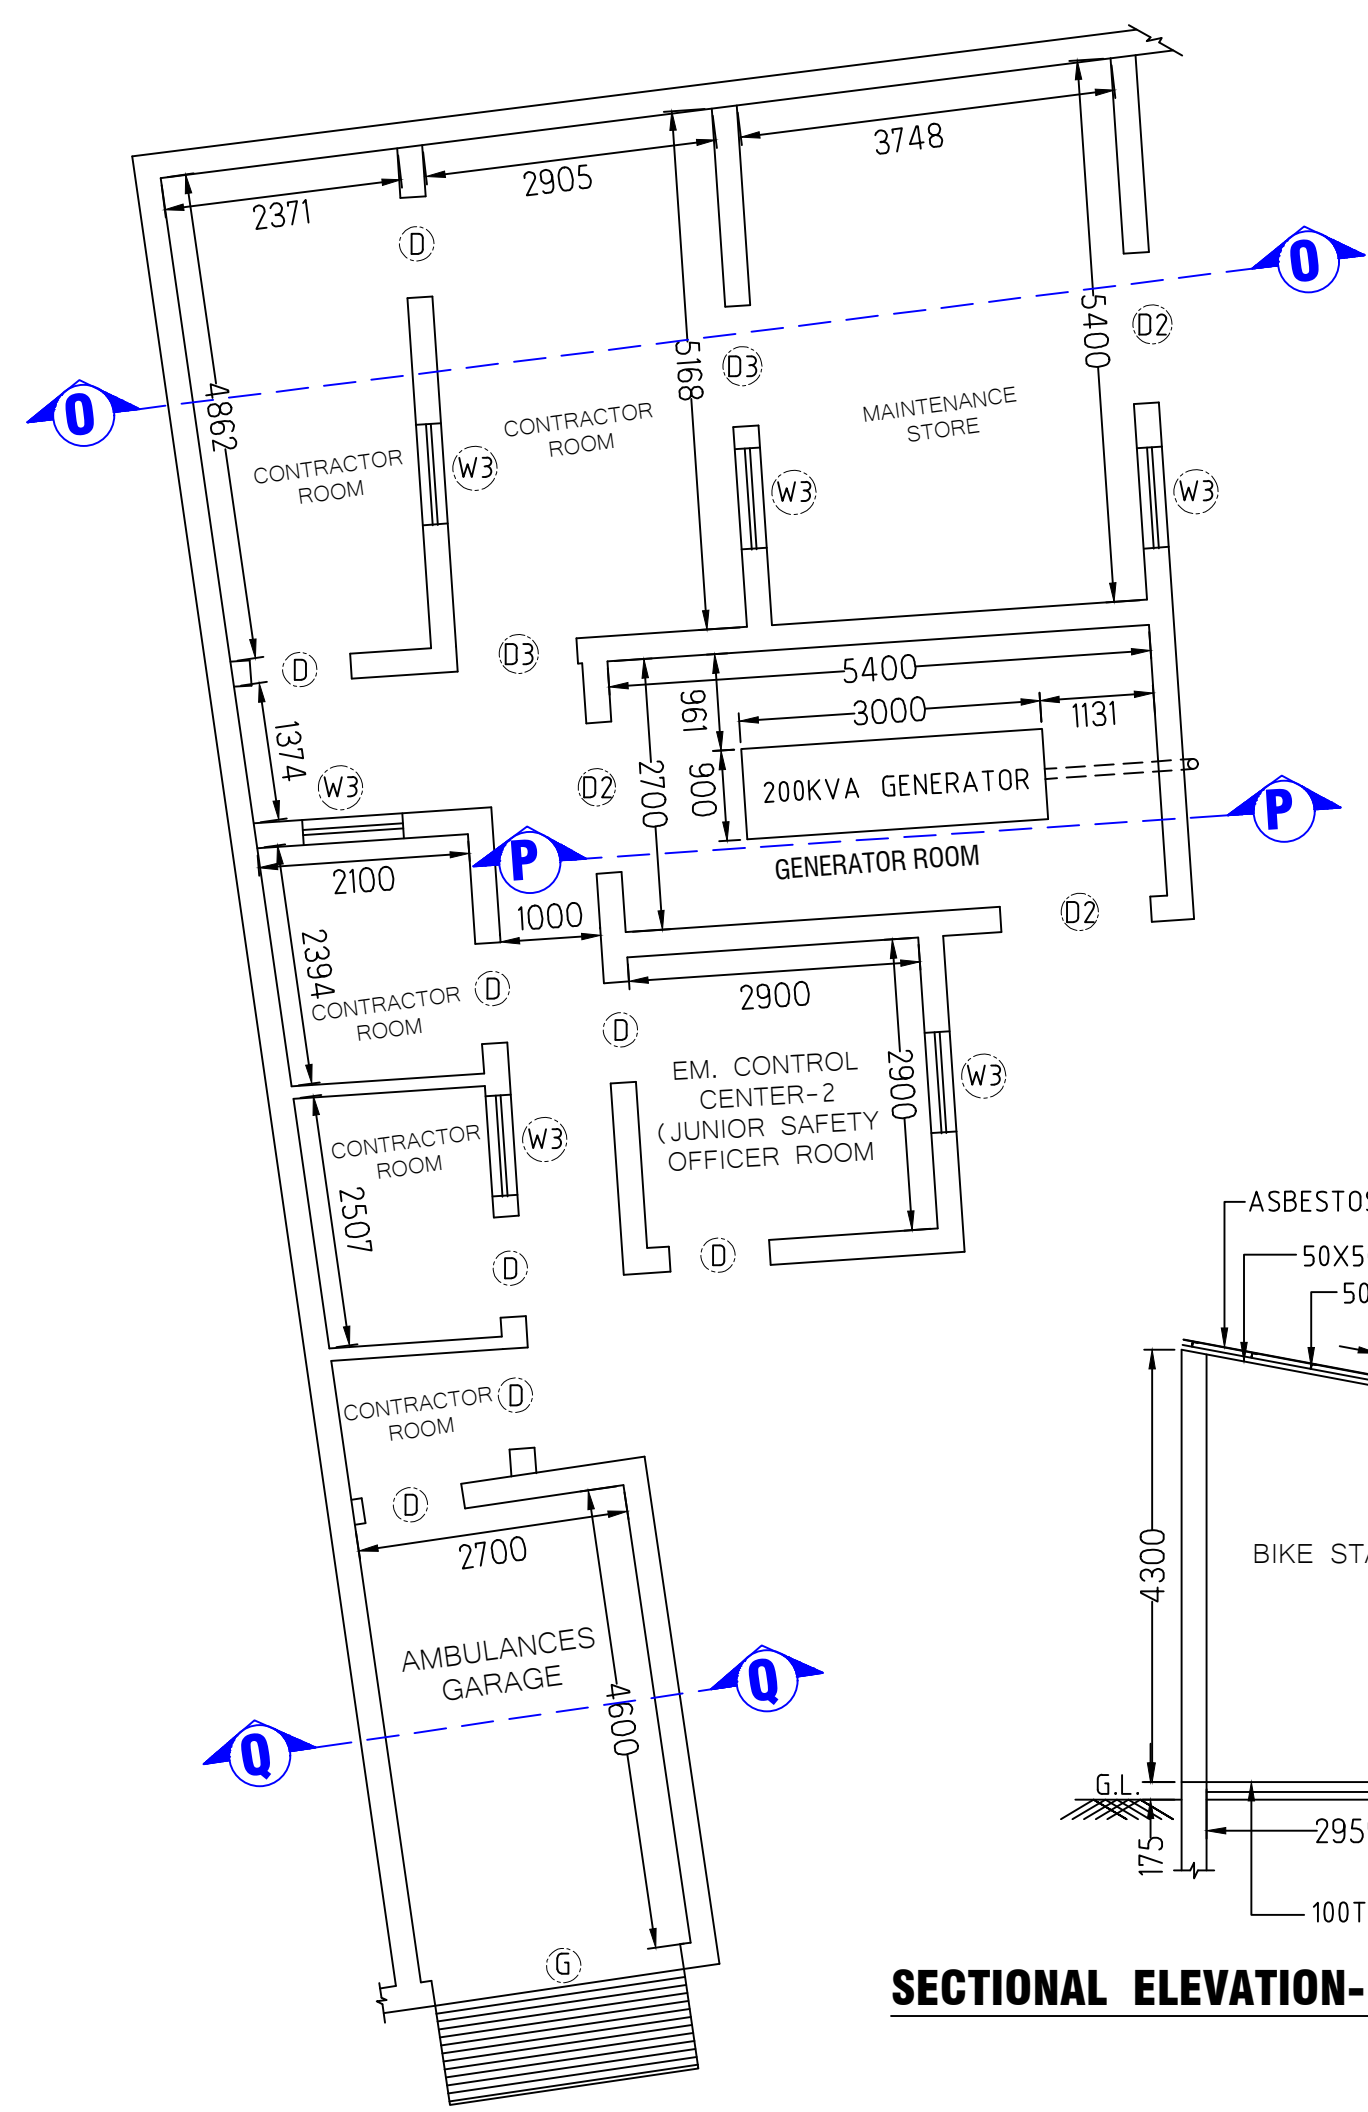

**GROUND FLOOR LAYOUT PLAN OF SITE PLAN BLOCK NO - F (SCALE-1:100)**

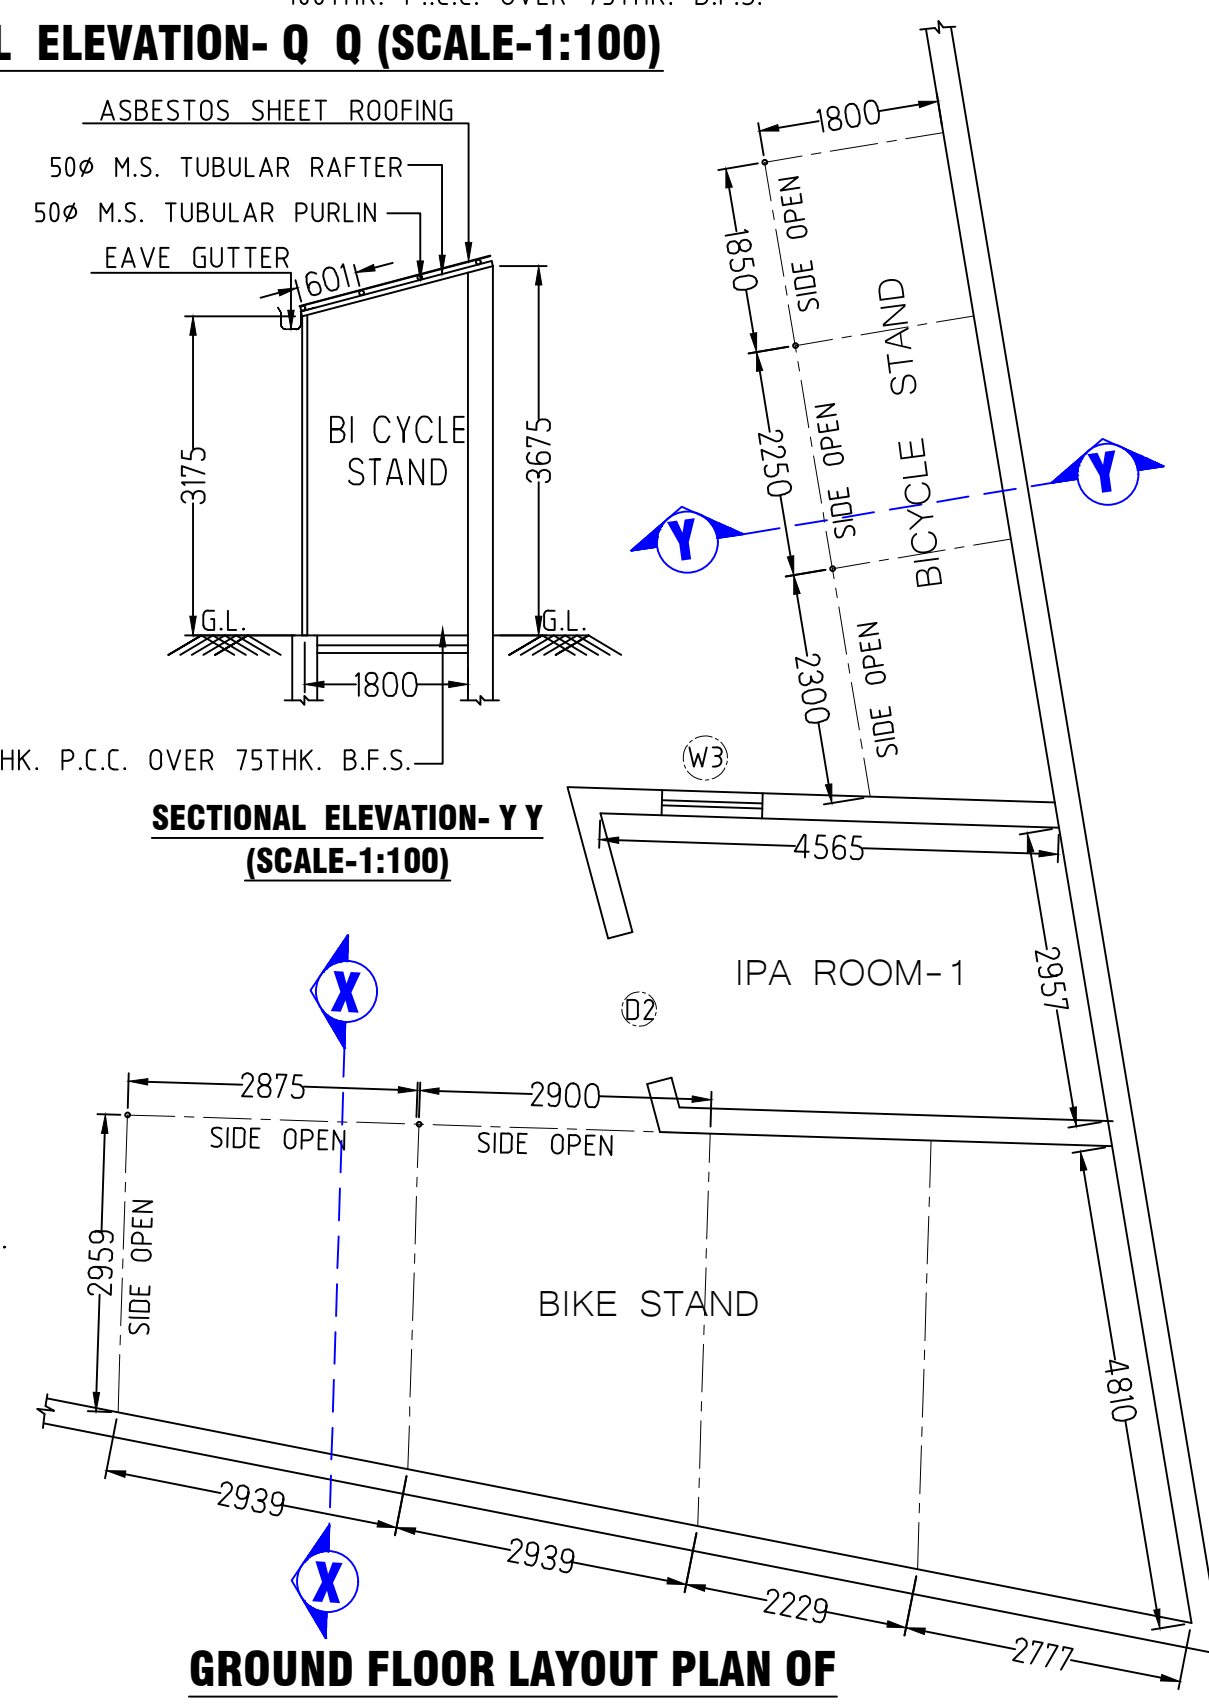

**GROUND FLOOR LAYOUT PLAN OF SITE PLAN BLOCK NO - K (SCALE-1:100)**

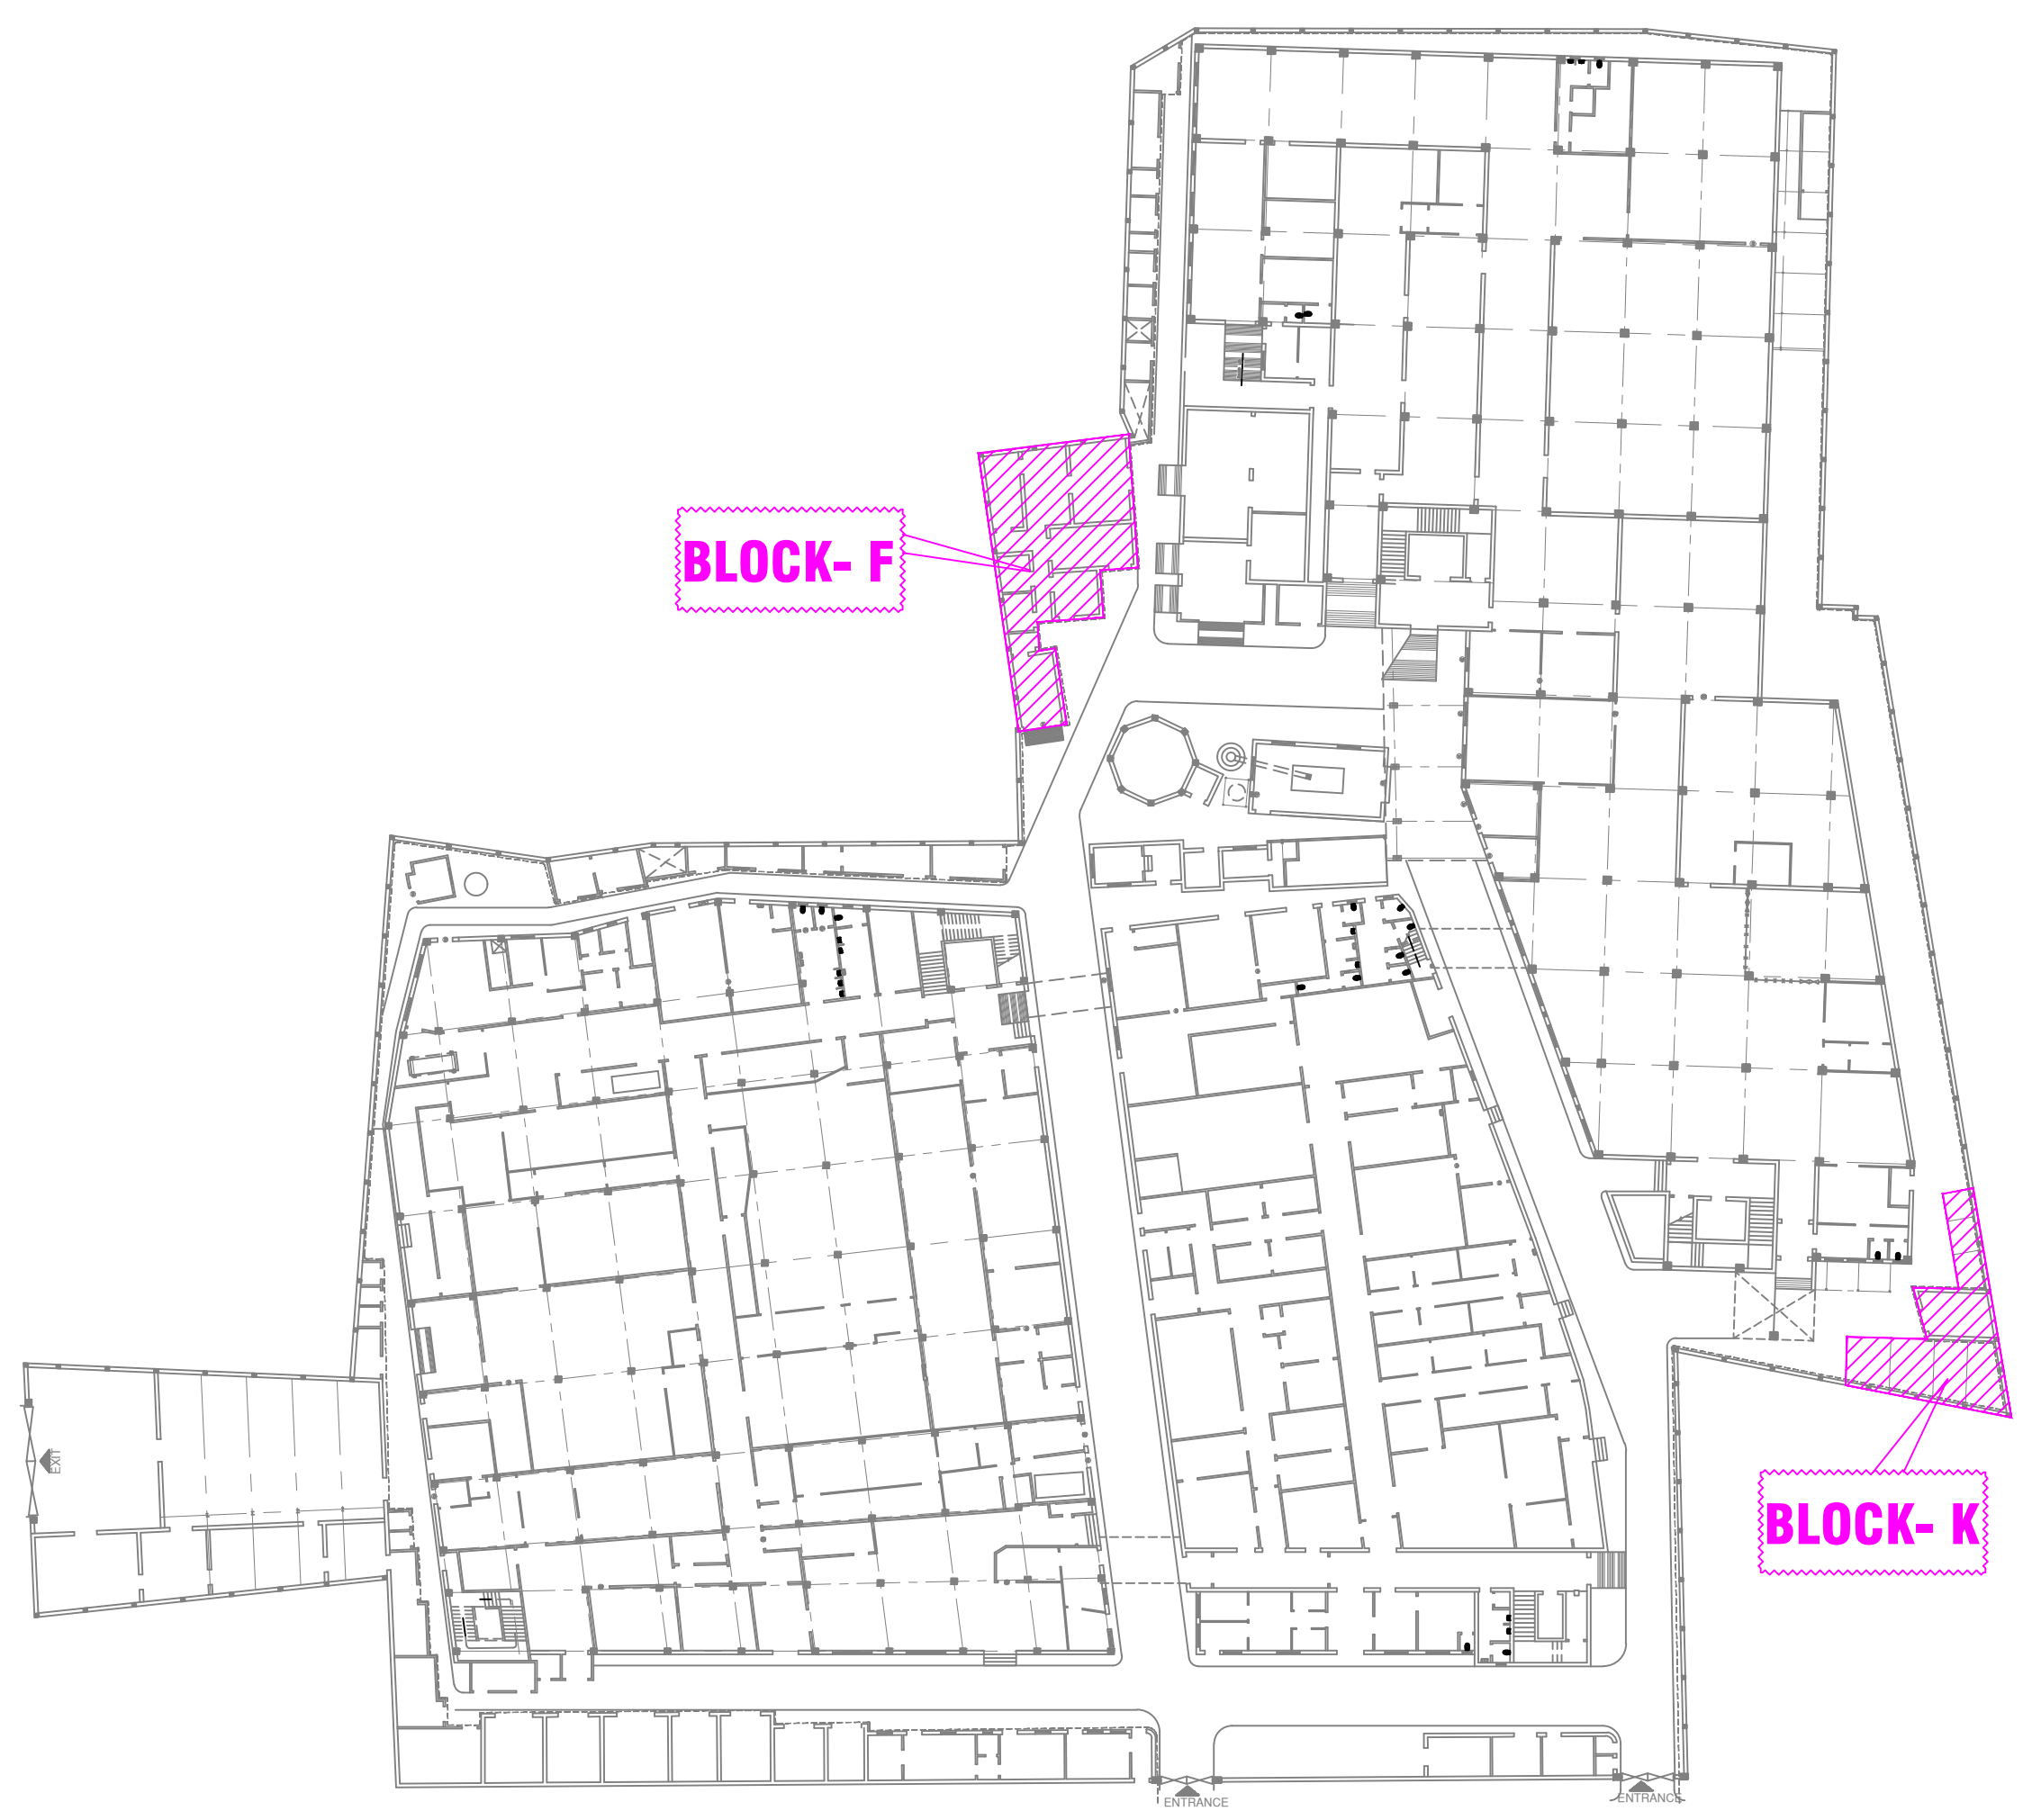


**LOCATION PLAN (SCALE-1:600)**

Only hatch portion details drawing shown in this sheet


SCHEDULE OF DOORS & WINDOWS			
MARK	DESCRIPTION	SIZE (WXH)	SL. HT.
G	STEEL GATE (DOUBLE LEAF)	2150X2500	
G1	STEEL GATE (DOUBLE LEAF)	3000 X 3000	
D	ALUMINUM DOOR (Single leaf)	1000 X 2100	
D1	PVC DOOR (Single leaf)	750 X 2100	
D2	ALUMINUM DOOR (Double leaf)	1200 X 2100	
D3	ALUMINUM DOOR (Double leaf)	1500 X 2100	
D4	ALUMINUM DOOR (Double leaf)	1800 X 2100	
W	ALUMINUM WINDOW	1500 X 1200	900
W1	ALUMINUM WINDOW	600 X 450	2650
W2	ALUMINUM WINDOW	2400 X 1200	900
W3	ALUMINUM WINDOW	1000 X 1200	900
EF	EXHAUST FAN	3000	2650

CLIENT :-  
**DEY'S MEDICAL STORES (MFG) LIMITED**

ADDRESS :-  
 62, BONDEL ROAD, KOLKATA-700019

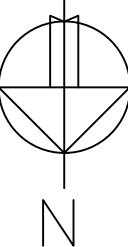 LAYOUT PLAN & SECTIONAL DETAILS OF BLOCK -F & K	SUBJECT :-	DRAWN BY	PINAKI
		CHECKED BY	JOY
		APPROVED	
		SCALE	1:100
		DATE	29.07.2022
	REV.	0	
	SHEET NO.	13 of 15	

**Consultant**

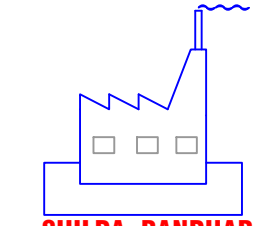

**SHILPA BANDHAB**  
 A friendly professional leader of interior consultants  
 OFFICE ADDRESS :-  
 16no. college st. 4th. floor, room no-50  
 kolkata-700 012, (9838480777)