
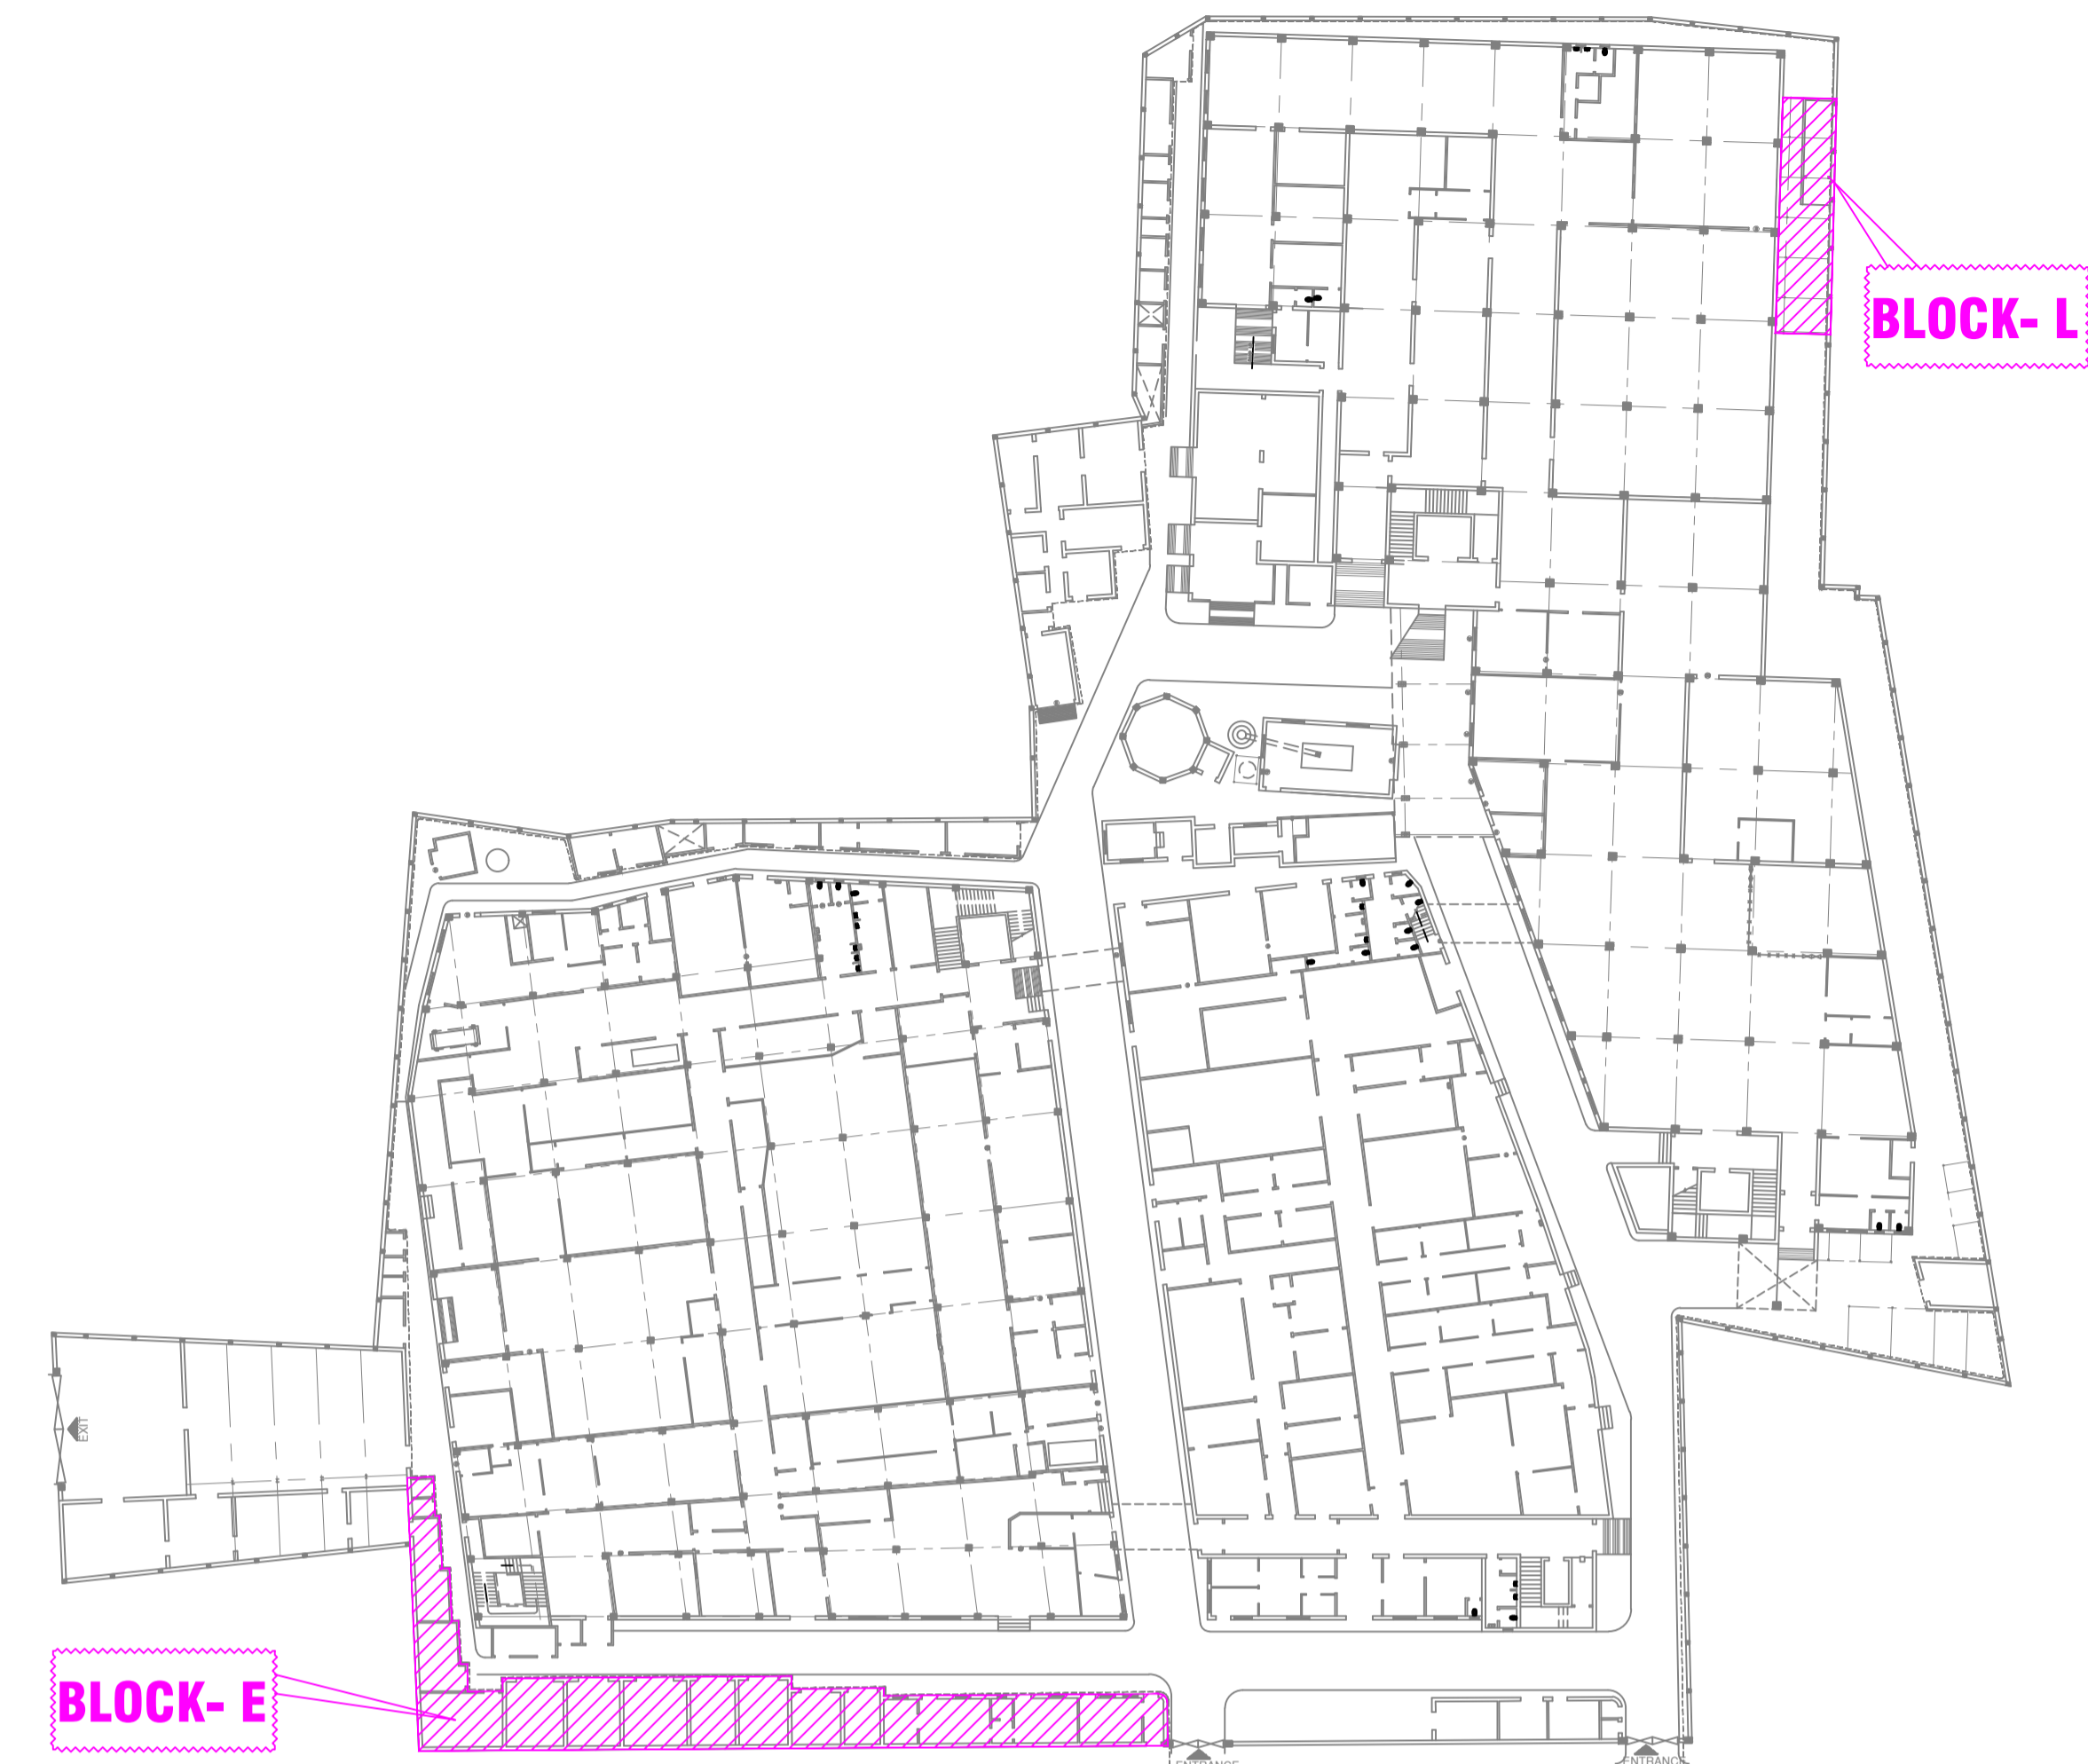


GROUND FLOOR LAYOUT PLAN OF SITE PLAN BLOCK NO - L (SCALE-1:100)

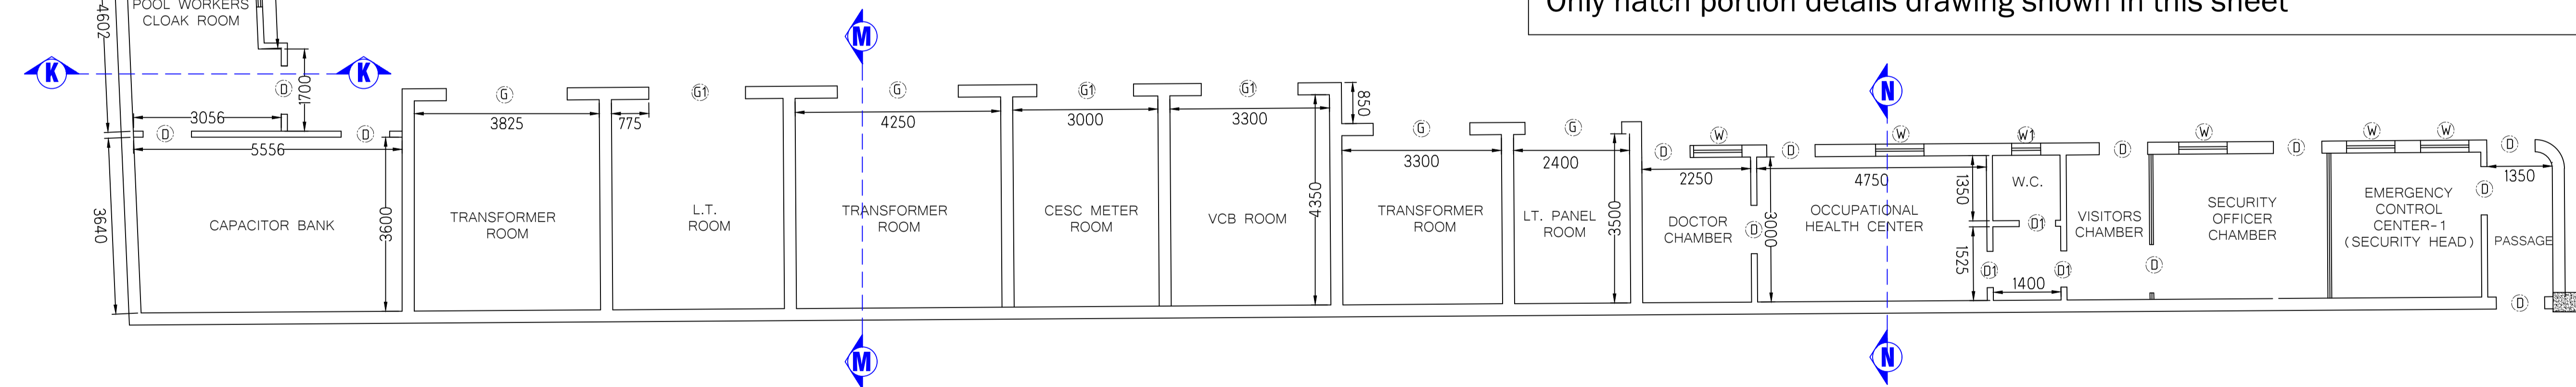

GROUND FLOOR LAYOUT PLAN OF SITE PLAN BLOCK NO - E (SCALE-1:100)

CLIENT:-			
DEY'S MEDICAL STORES (MFG) LIMITED			
ADDRESS:-			
62, BONDEL ROAD, KOLKATA-700019			
 N	SUBJECT:-	DRAWN BY	PINAKI
		CHECKED BY	JOY
		APPROVED	
		SCALE	1:100
		DATE	29.07.2022
		REV.	0
LAYOUT PLAN & SECTIONAL DETAILS OF BLOCK -E	SHEET NO.	12 of 15	Consultant SHILPA BANDHAB A friendly professional team of interior consultants OFFICE ADDRESS:- 16no. college st. 4th. floor, room no-50 kolkata-700 012, (9836480777)