


2ND. FLOOR LAYOUT PLAN OF SITE PLAN BLOCK NO - C (SCALE-1:100)

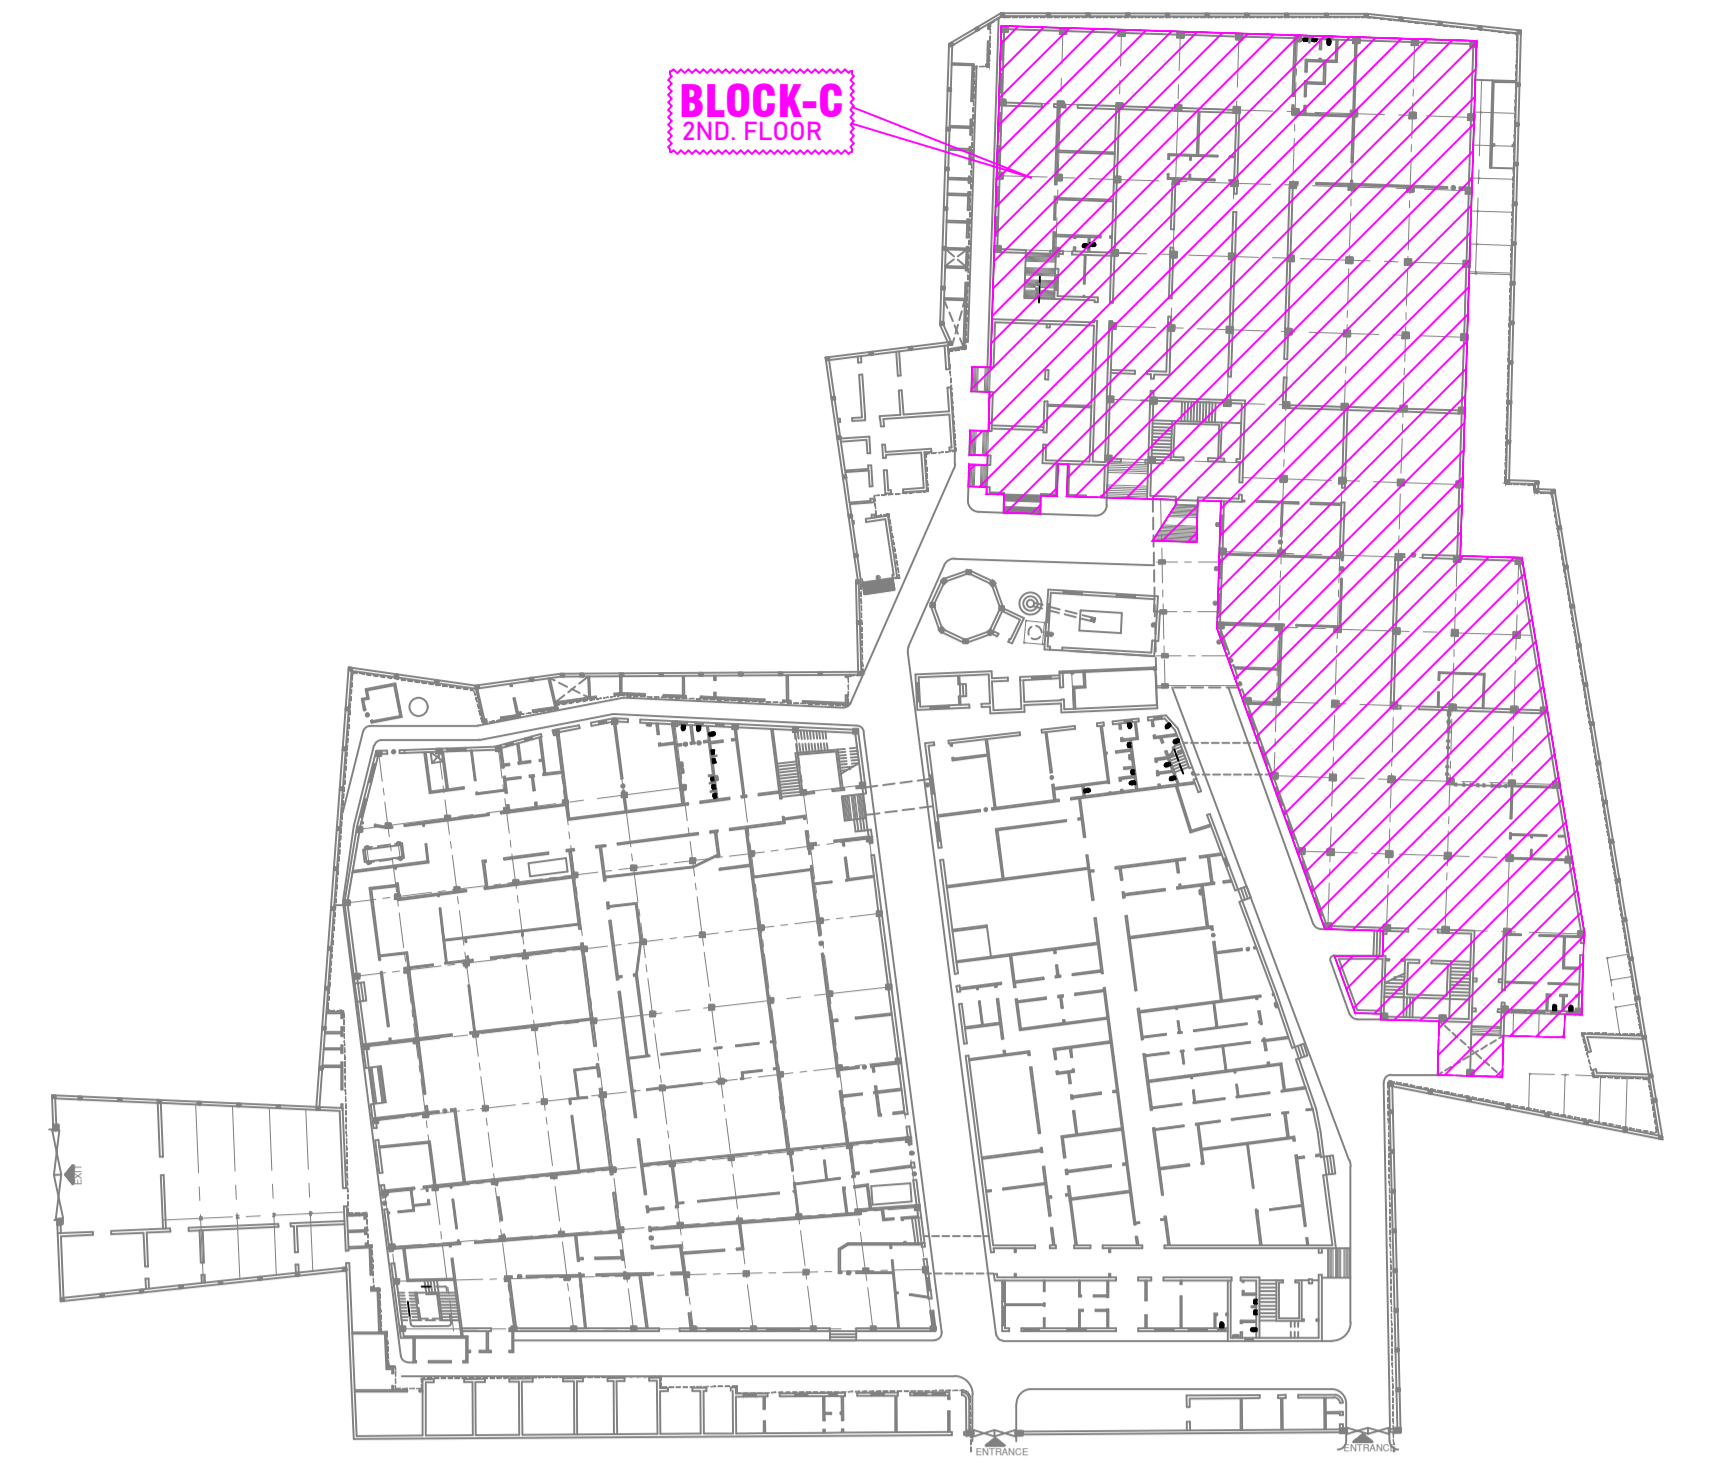

LOCATION PLAN (SCALE-1:600)

Only hatch portion details drawing shown in this sheet

SCHEDULE OF DOORS & WINDOWS

MARK	DESCRIPTION	SIZE (WXH)	SL. HT.
G	STEEL GATE (DOUBLE LEAF)	3100X3000	
G1	STEEL GATE (DOUBLE LEAF)	3000X3000	
D	ALUMINIUM DOOR (Single leaf)	1000X2100	
D1	PVC DOOR (Single leaf)	750X2100	
D2	ALUMINIUM DOOR (Double leaf)	1500X2100	
D3	ALUMINIUM DOOR (Double leaf)	1500X2100	
D4	ALUMINIUM DOOR (Double leaf)	1800X2100	
W	ALUMINIUM WINDOW	1000X1200	900
W1	ALUMINIUM WINDOW	600X450	2650
W2	ALUMINIUM WINDOW	2400X1200	900
W3	ALUMINIUM WINDOW	1000X1200	900
EF	EXHAUST FAN	3000	2650

CLIENT:-
DEY'S MEDICAL STORES (MFG) LIMITED
 ADDRESS:- 62, BONDEL ROAD, KOLKATA-700019

SUBJECT:-
 2ND. FLOOR LAYOUT
 DETAILS OF BLOCK
 -C-
 (LEGEND NO.-
 99 TO 134)

DRAWN BY: PINKI
 CHECKED BY: JOY
 APPROVED: [Signature]
 SCALE: 1/100
 DATE: 29.07.2022
 REV: 0
 SHEET NO.: 9 OF 15

9/15