


GROUND FLOOR LAYOUT PLAN OF SITE PLAN BLOCK NO - C
(SCALE-1:100)

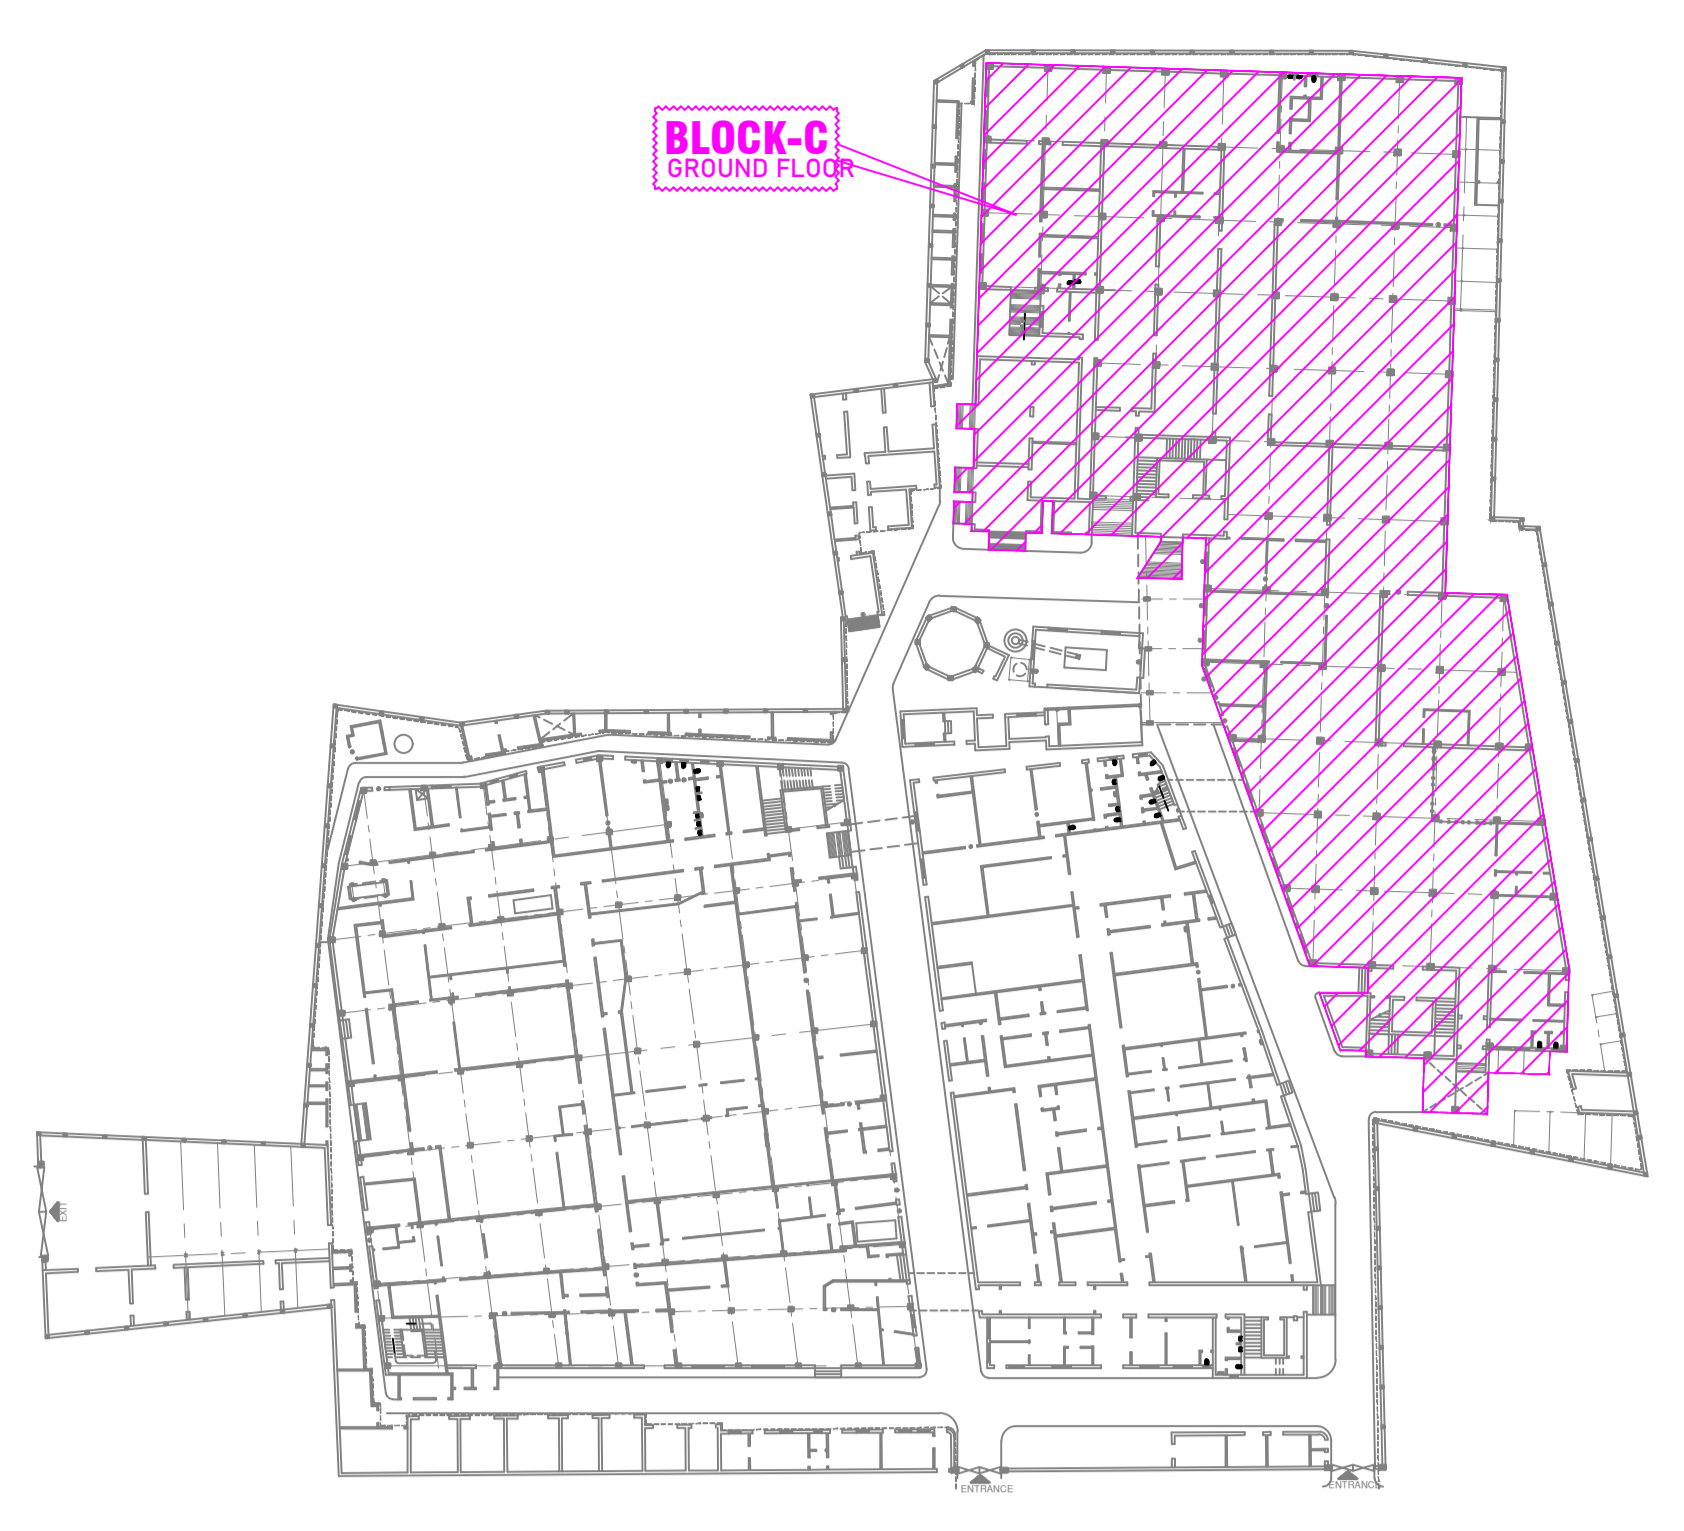

LOCATION PLAN (SCALE-1:600)
 Only hatch portion details drawing shown in this sheet

SCHEDULE OF DOORS & WINDOWS			
MARK	DESCRIPTION	SIZE (WXH)	SL. HT.
G	STEEL GATE (DOUBLE LEAF)	2150X2500	
G1	STEEL GATE (DOUBLE LEAF)	3000X3000	
D	ALUMINUM DOOR (Single leaf)	1000X2100	
D1	PVC DOOR (Single leaf)	750X2100	
D2	ALUMINUM DOOR (Double leaf)	1500X2100	
D3	ALUMINUM DOOR (Double leaf)	1500X2100	
D4	ALUMINUM DOOR (Double leaf)	1800X2100	
W	ALUMINUM WINDOW	1500X1200	900
W1	ALUMINUM WINDOW	600X450	2650
W2	ALUMINUM WINDOW	2400X1200	900
W3	ALUMINUM WINDOW	1000X1200	900
1	DISPENSING MACHINE		
2	DRINKING MACHINE		
3	DRILL MACHINE		

LIST OF MACHINERY & EQUIPMENTS			
MARK	DESCRIPTION	NOS. OF	
1	DISPENSING MACHINE	1	
2	DRINKING MACHINE	1	
3	DRILL MACHINE	1	

CLIENT:-
DEY'S MEDICAL STORES (MFG) LIMITED
 ADDRESS:- **62, BONDEL ROAD, KOLKATA-700019**

	SUBJECT:-	DRAWN BY:	PINKI
	GROUND FLOOR LAYOUT DETAILS OF BLOCK - C (LEGEND NO. - 99 TO 134)	CHECKED BY:	JOY
		APPROVED:	
		SCALE:	1:100
		DATE:	29.07.2023
		REV:	8
		SHEET NO.:	7 of 15

