


**3RD. FLOOR LAYOUT PLAN OF SITE PLAN BLOCK NO - A & B (SCALE-1:100)**

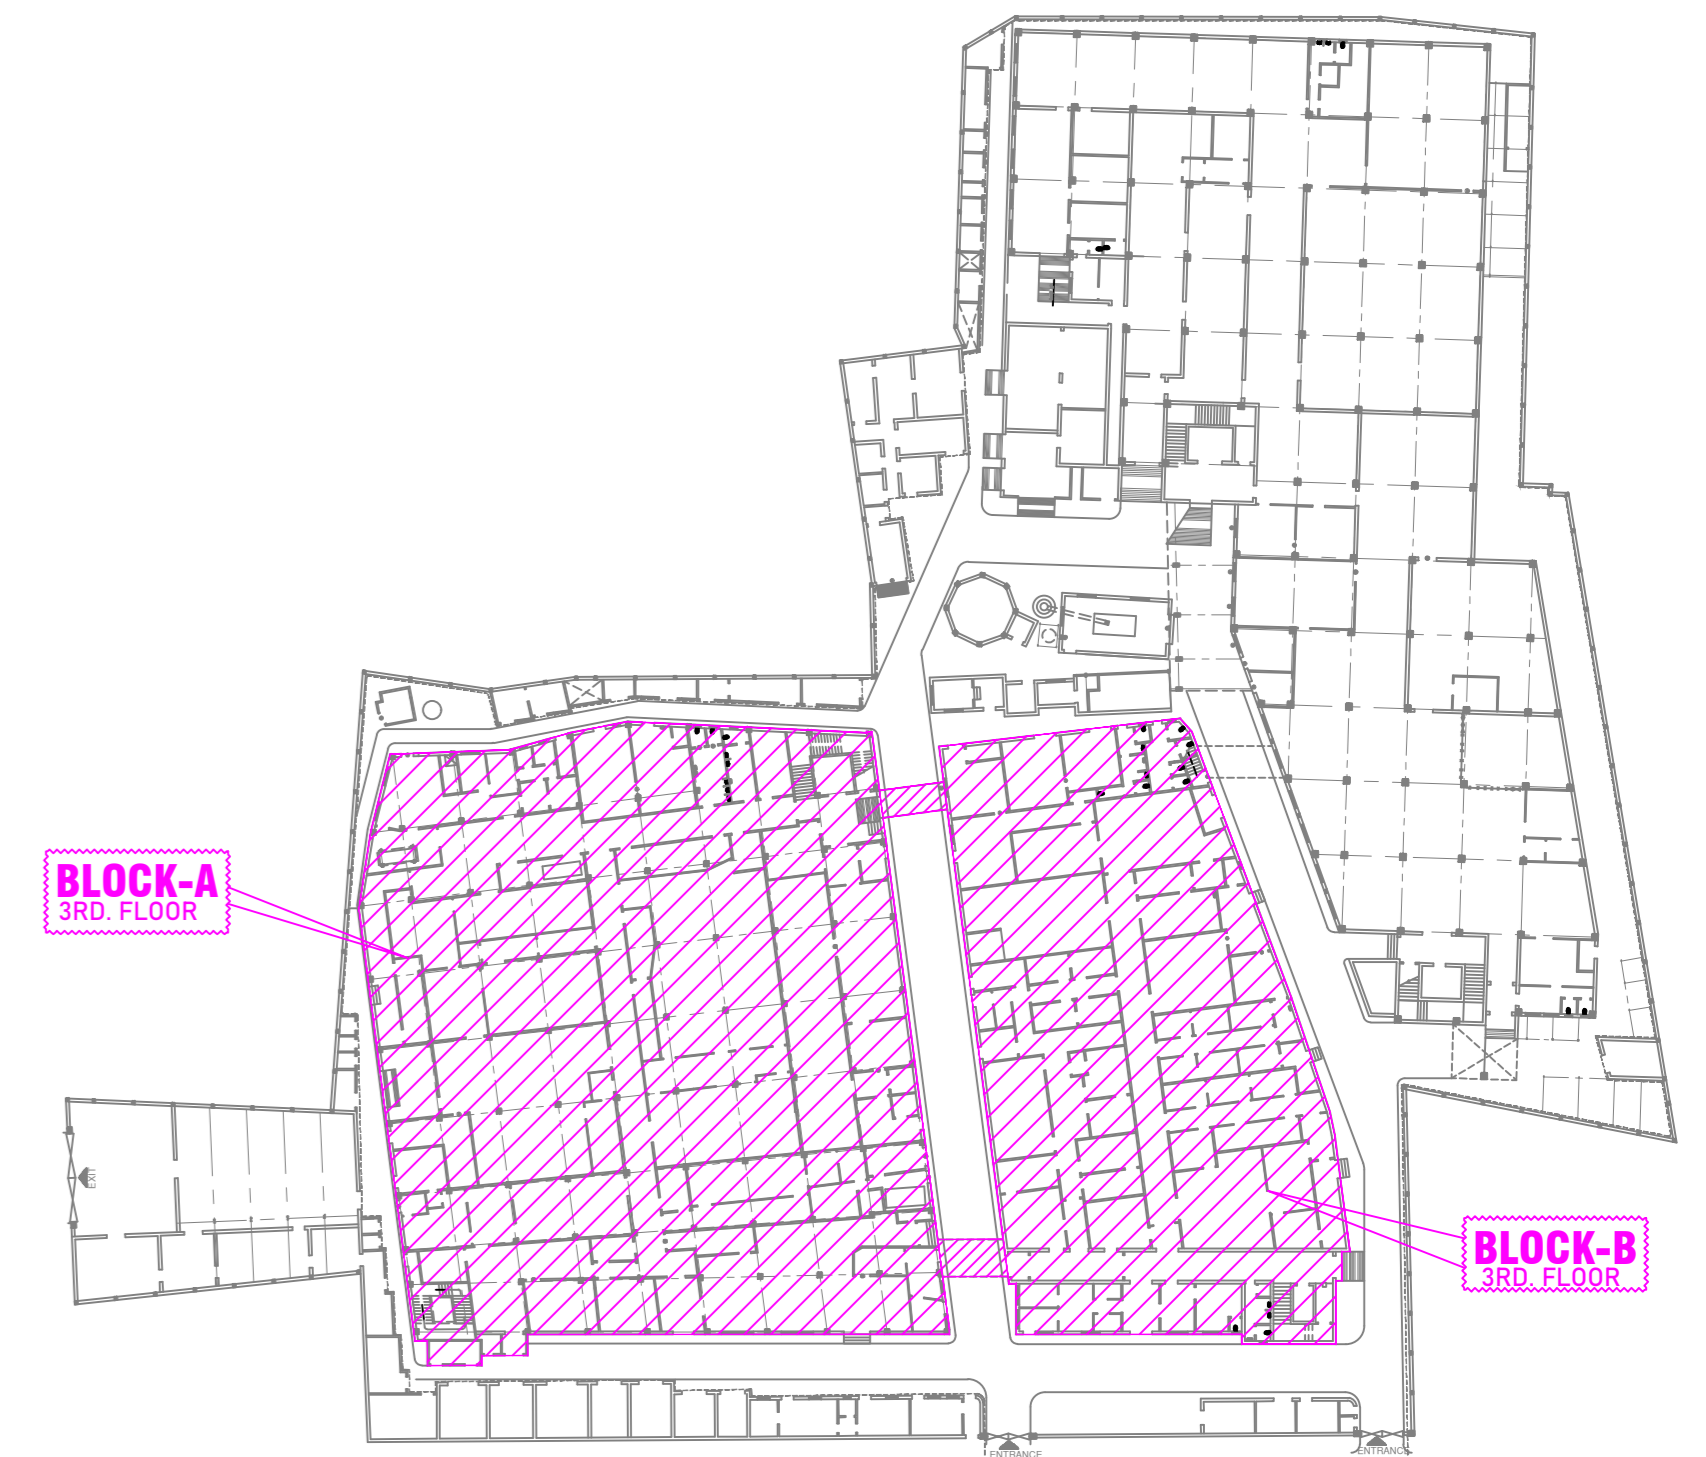

**LOCATION PLAN (SCALE-1:600)**

Only hatch portion details drawing shown in this sheet

**SCHEDULE OF DOORS & WINDOWS**

MARK	DESCRIPTION	SIZE (WXH)	SL. HT.
G	STEEL GATE (DOUBLE LEAF)	2150 X 2500	
G1	STEEL GATE (DOUBLE LEAF)	3000 X 3000	
D	ALUMINUM DOOR (Single leaf)	1000 X 2100	
D1	PVC DOOR (Single leaf)	750 X 2100	
D2	ALUMINUM DOOR (Double leaf)	1500 X 2100	
D3	ALUMINUM DOOR (Double leaf)	1500 X 2100	
D4	ALUMINUM DOOR (Double leaf)	1500 X 2100	
W	ALUMINUM WINDOW	1000 X 1200	900
W1	ALUMINUM WINDOW	600 X 850	2650
W2	ALUMINUM WINDOW	2400 X 1200	900
W3	ALUMINUM WINDOW	1000 X 1200	900
EF	EXHAUST FAN	300ø	2650

CLIENT:-

**DEY'S MEDICAL STORES (MFG) LIMITED**  
 ADDRESS:- 62, BONDEL ROAD, KOLKATA-700019

SUBJECT:- 3RD. FLOOR LAYOUT DETAILS OF BLOCK A & B (LEGEND 10-1 TO 52 & 53 TO 98)	DRAWN BY PINKAL	PINKAL	Consultant
	CHECKED BY JGT	JGT	
APPROVED BY	SCALE 1:100	DATE 29.07.2022	
REV. 8	SHEET NO.	5 of 10	

